



PLANTA TÉRREO - CORNÉLIO PROCÓPIO

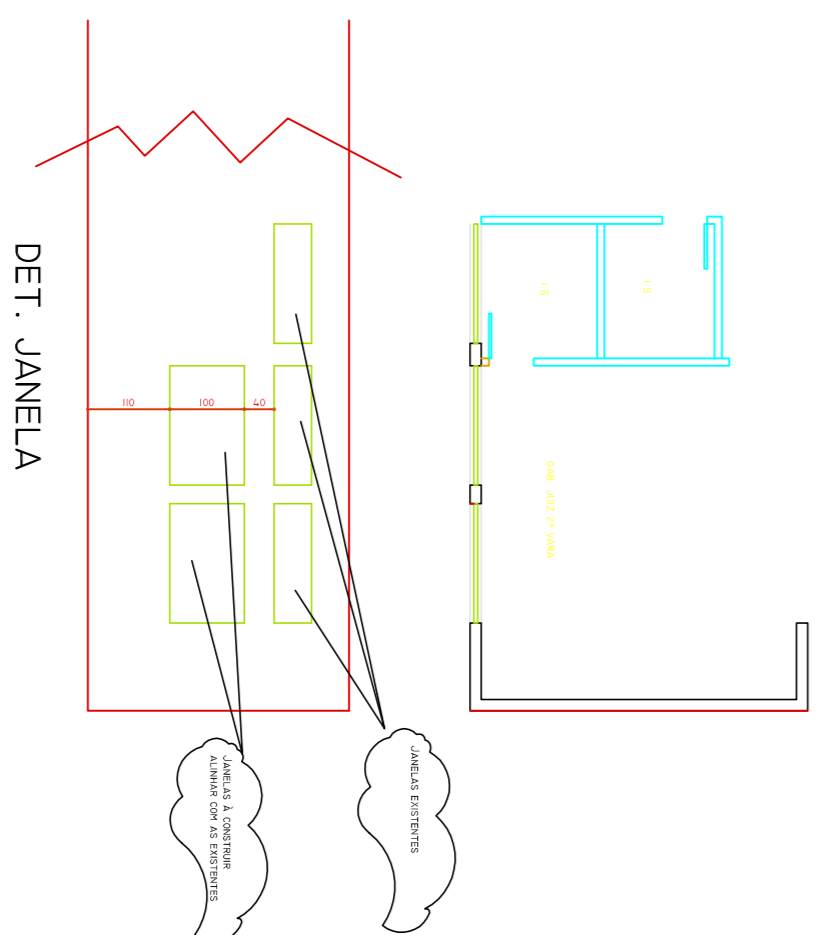

JARDIM VERTICAL

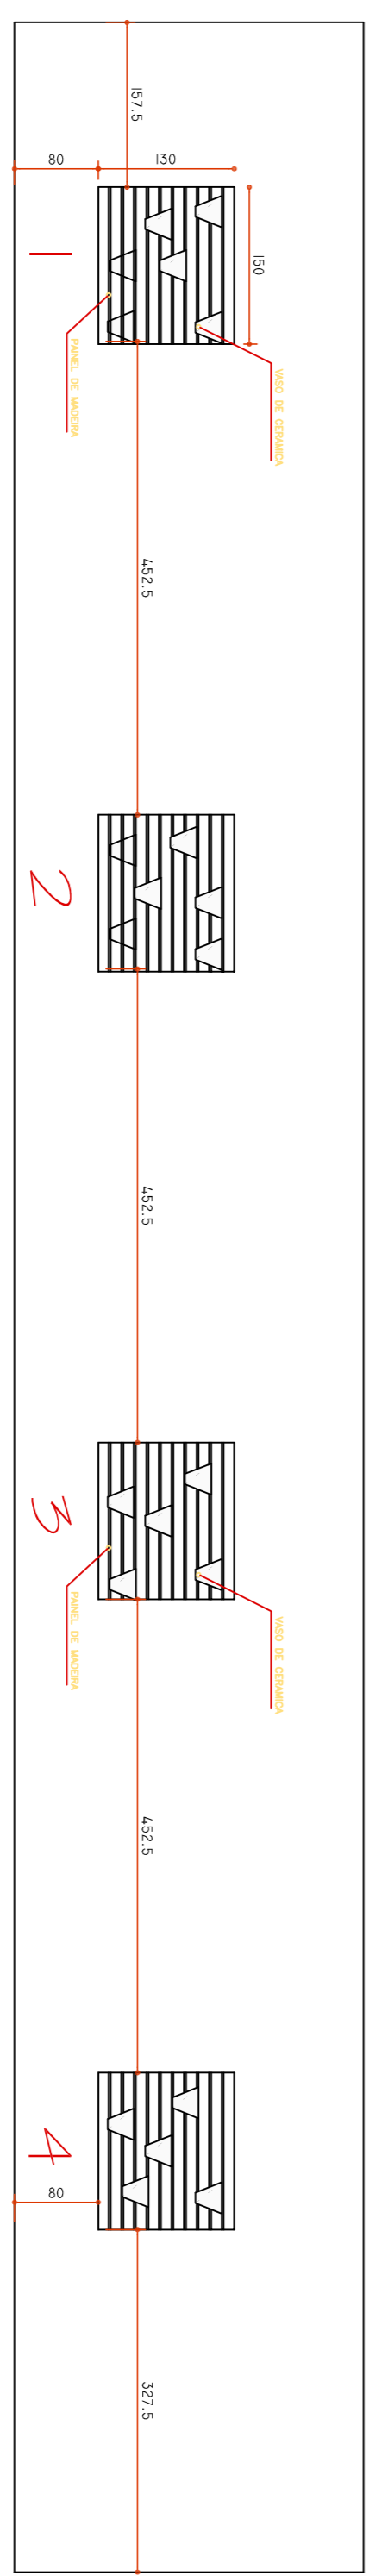

REV.	DATA	CONTÉUDO	SOLICITADO P/	APROVADO P/