


10.00  
19.10  
20.75  
3.73  
3.52  
1.21  
6.69  
6.20  
16.30

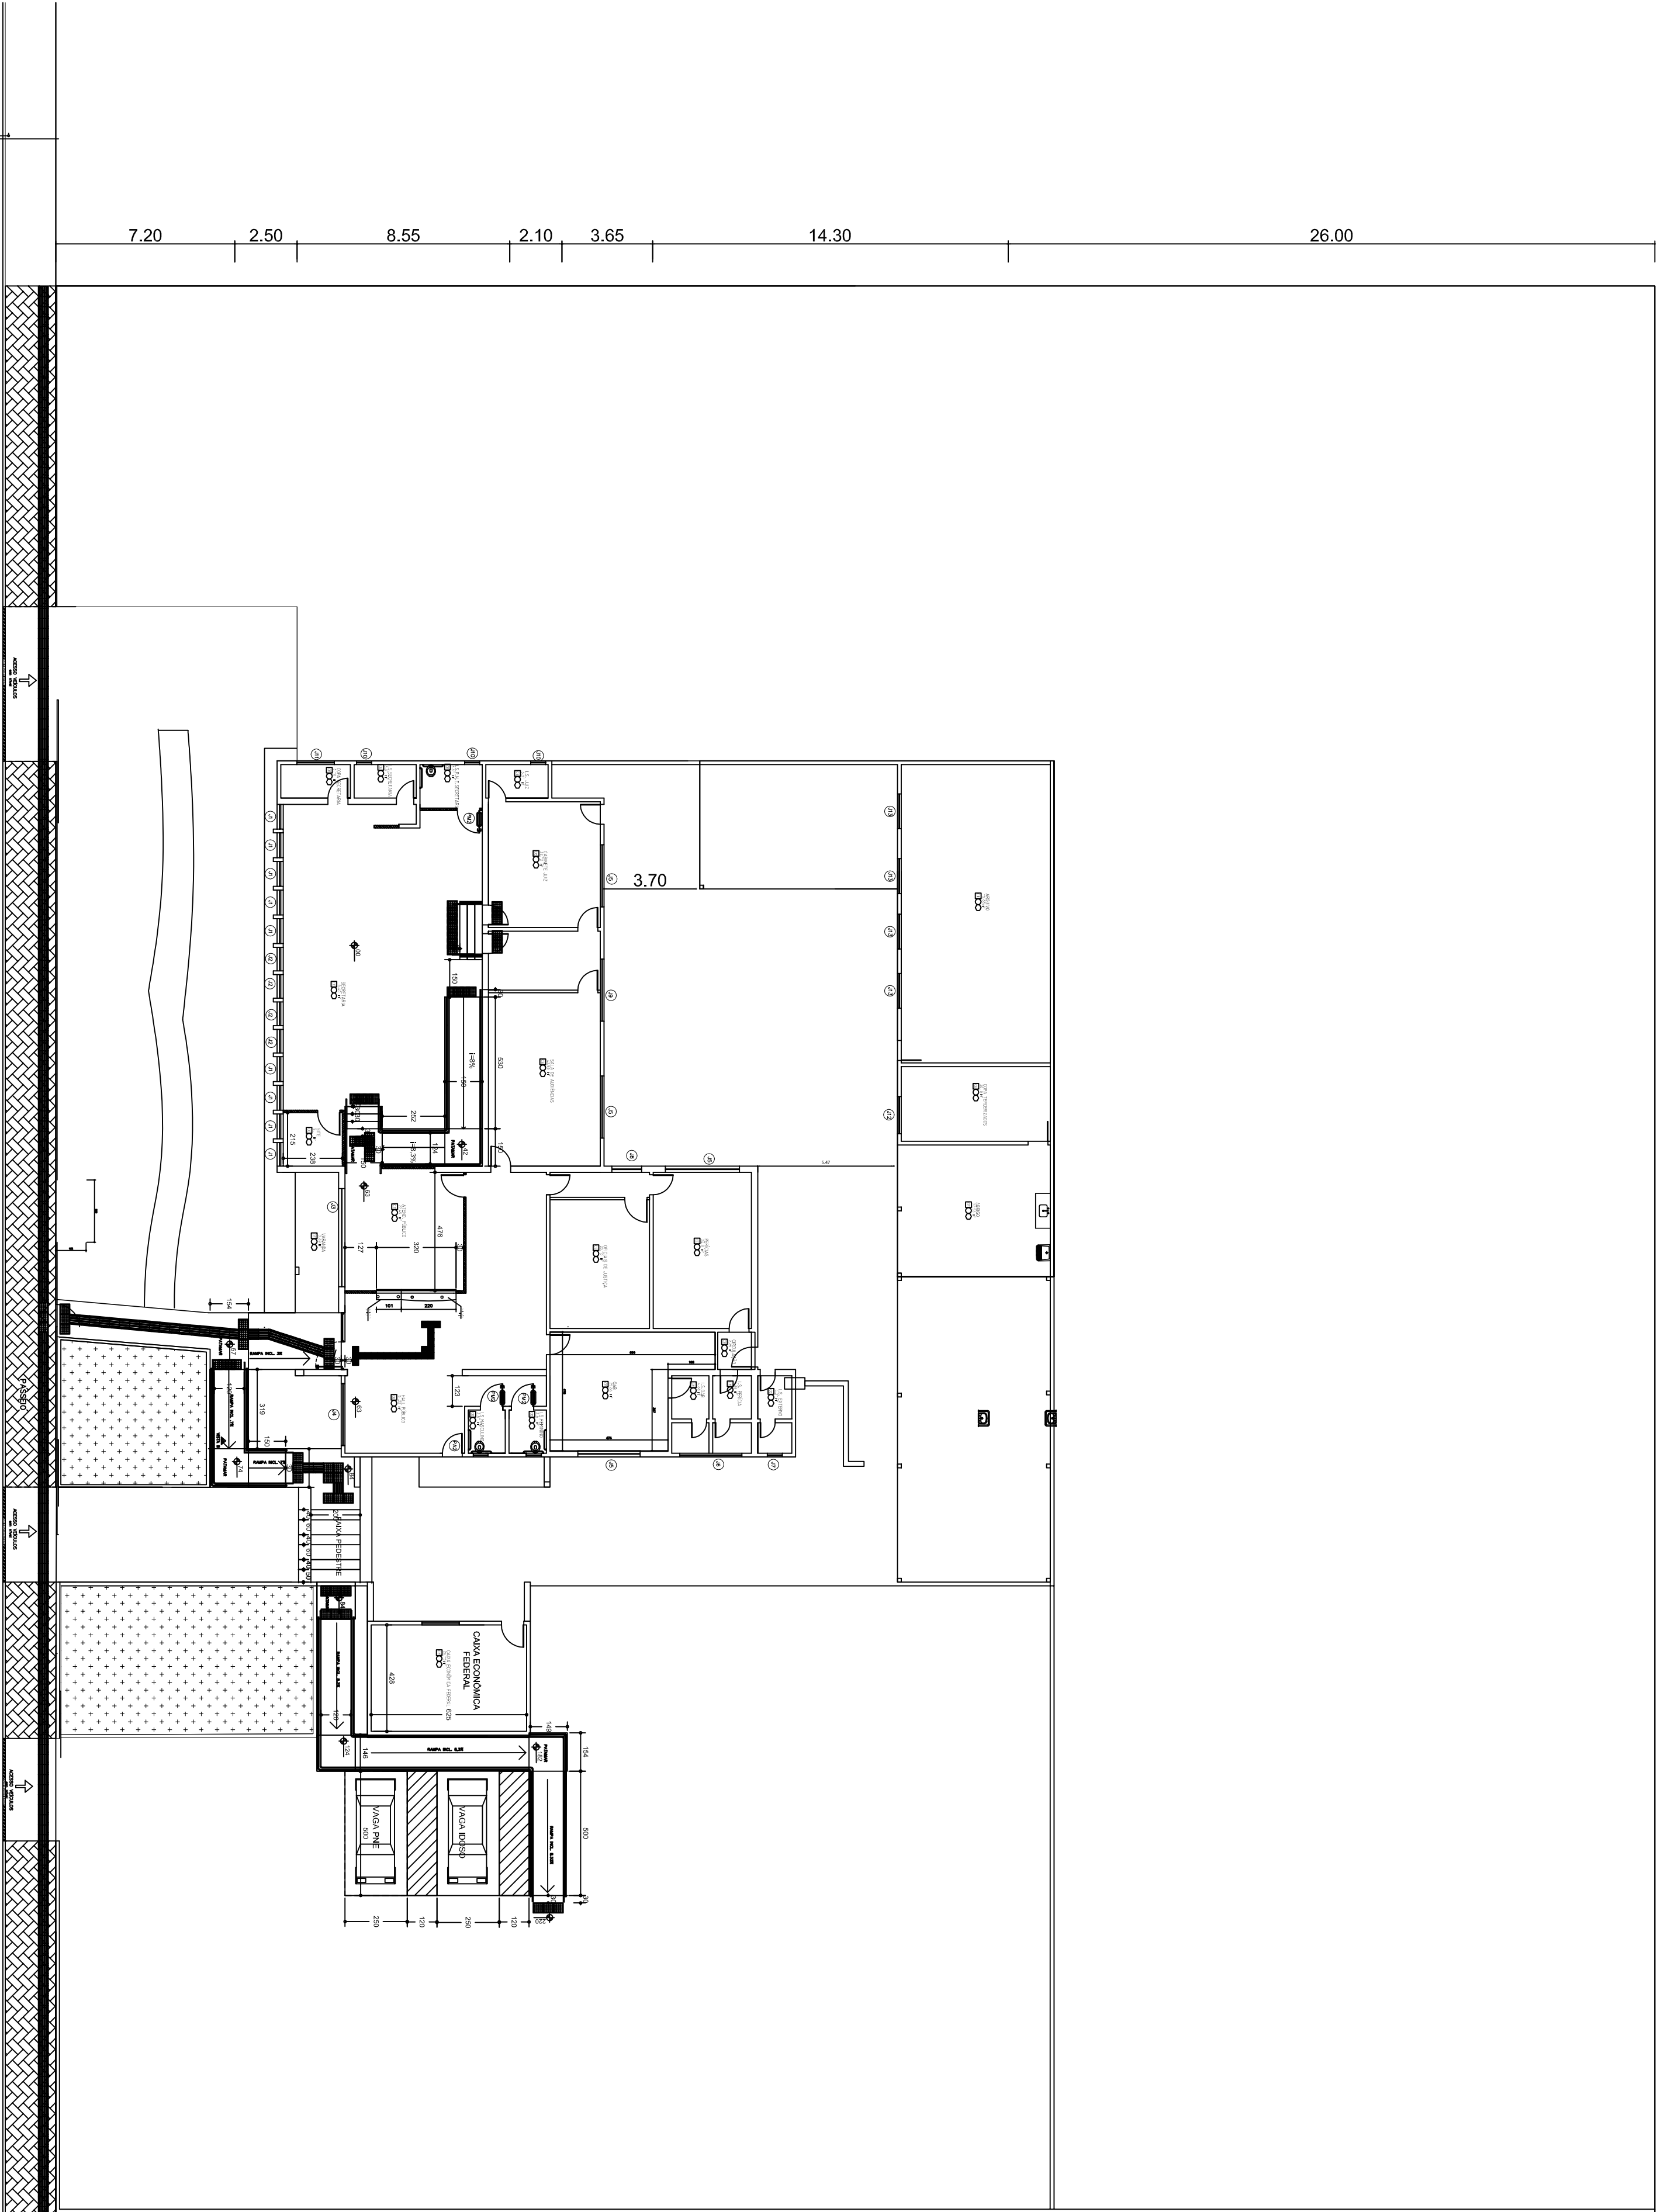

RUA DOM FERNANDO TADEI

RUA DAS PEDREIRAS

IMPLANTAÇÃO

Escala 1:250